


CASWELL COUNTY ENVIRONMENTAL HEALTH Permit No.: H-060606-02 Name: James Blackwell (Jr)

IMPROVEMENT PERMIT WELL PERMIT CONSTRUCTION AUTHORIZATION

Diagrams of the specific locations of the existing/proposed facility and the site for the wastewater system are documented below. THIS PERMIT IS SUBJECT TO REVOCATION IF THE SITE PLANS OR THE INTENDED USE CHANGE. ALTERATION OF THE SITE OR SOIL CONDITIONS MAY RESULT IN THE REVOCATION OF THIS PERMIT. THE SYSTEM INSTALLER IS RESPONSIBLE FOR INSTALLING THE SYSTEM ON CONTOUR.

James Blackwell (Jr)	Directions: 158W pass 150 new Houses
8782 Hwy 158W	being built on left.
Yanceyville 27379	

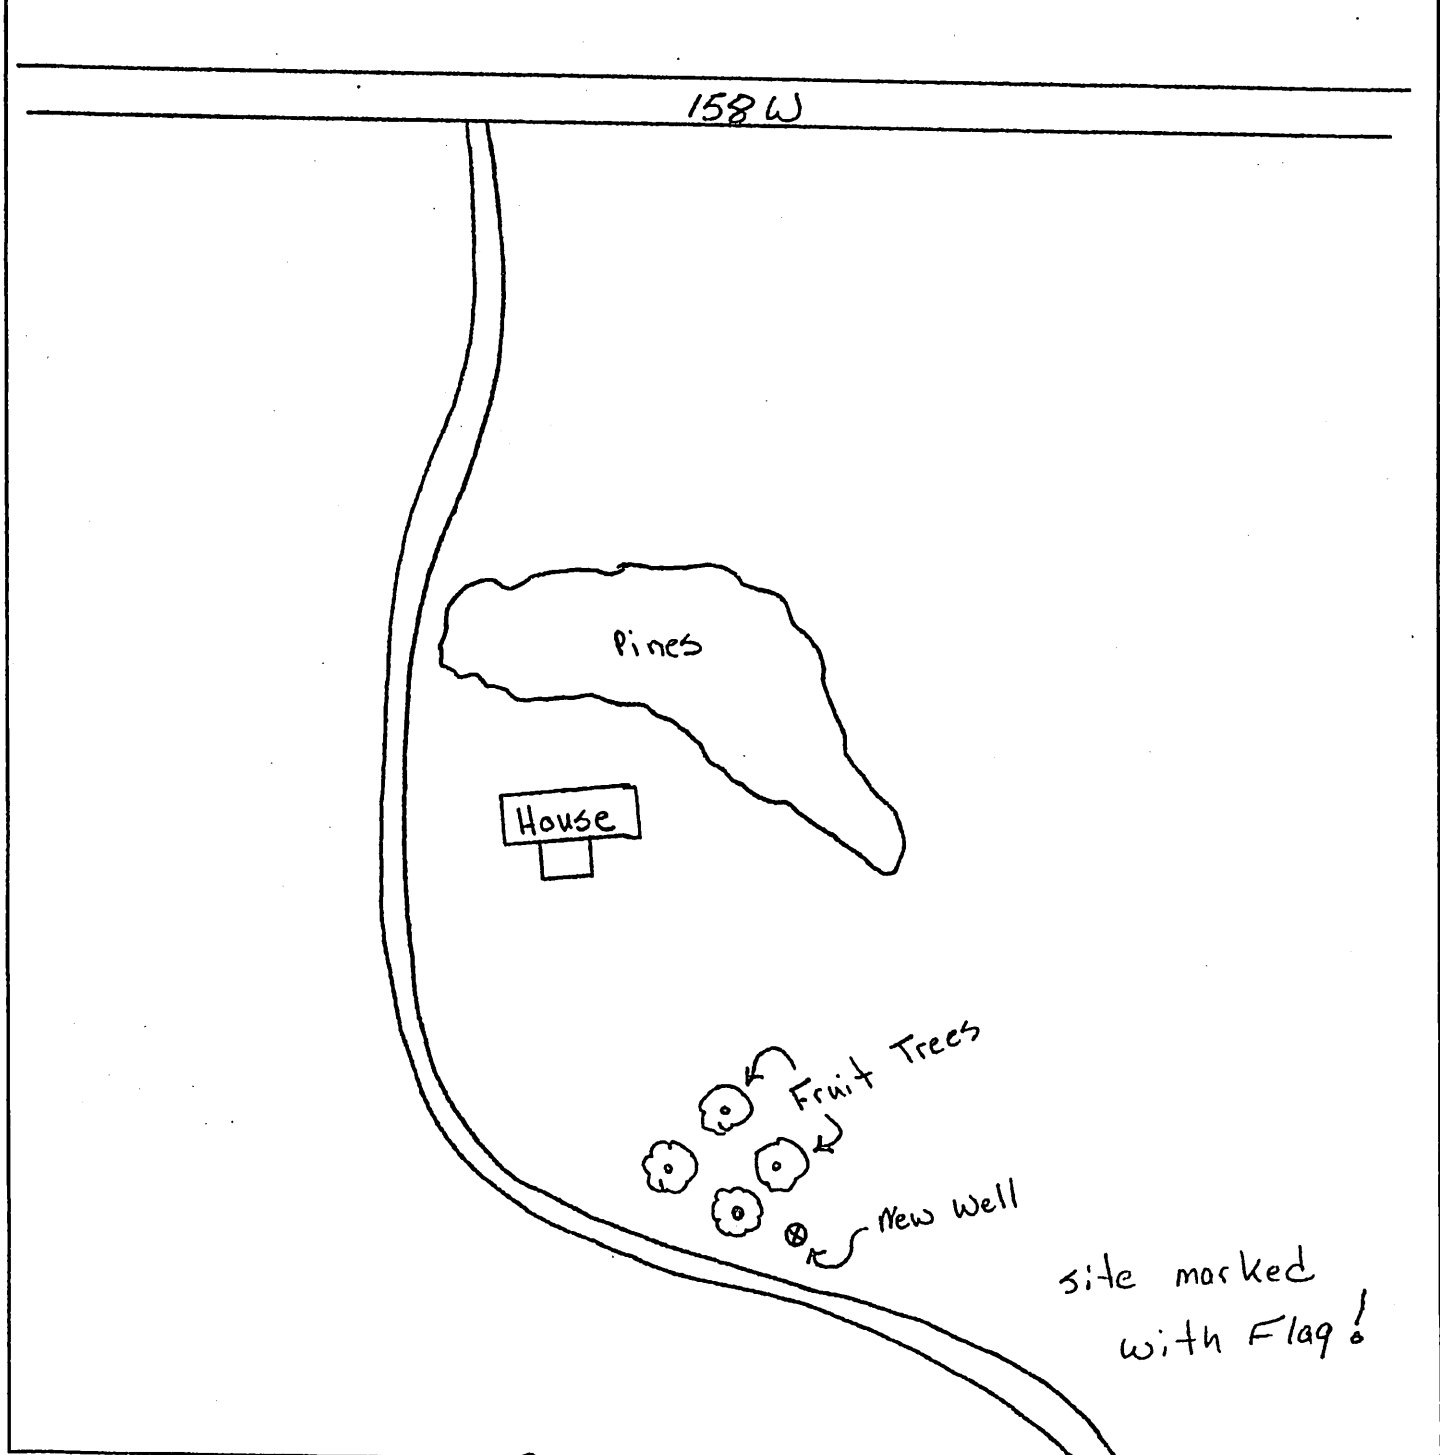


Authorized Agent: Heath Slack Date: 6/6/06

CASWELL COUNTY ENVIRONMENTAL HEALTH

Permit No. P-082605-01
NAME: James Blackwell

- IMPROVEMENT PERMIT WELL PERMIT CONSTRUCTION AUTHORIZATION

Diagrams of the specific locations of the existing/proposed facility and the site for the wastewater system are documented below. THIS PERMIT IS SUBJECT TO REVOCATION IF SITE PLANS OR THE INTENDED USE CHANGE. ALTERATION OF THE SITE OR SOIL CONDITIONS MAY RESULT IN THE REVOCATION OF THIS PERMIT.

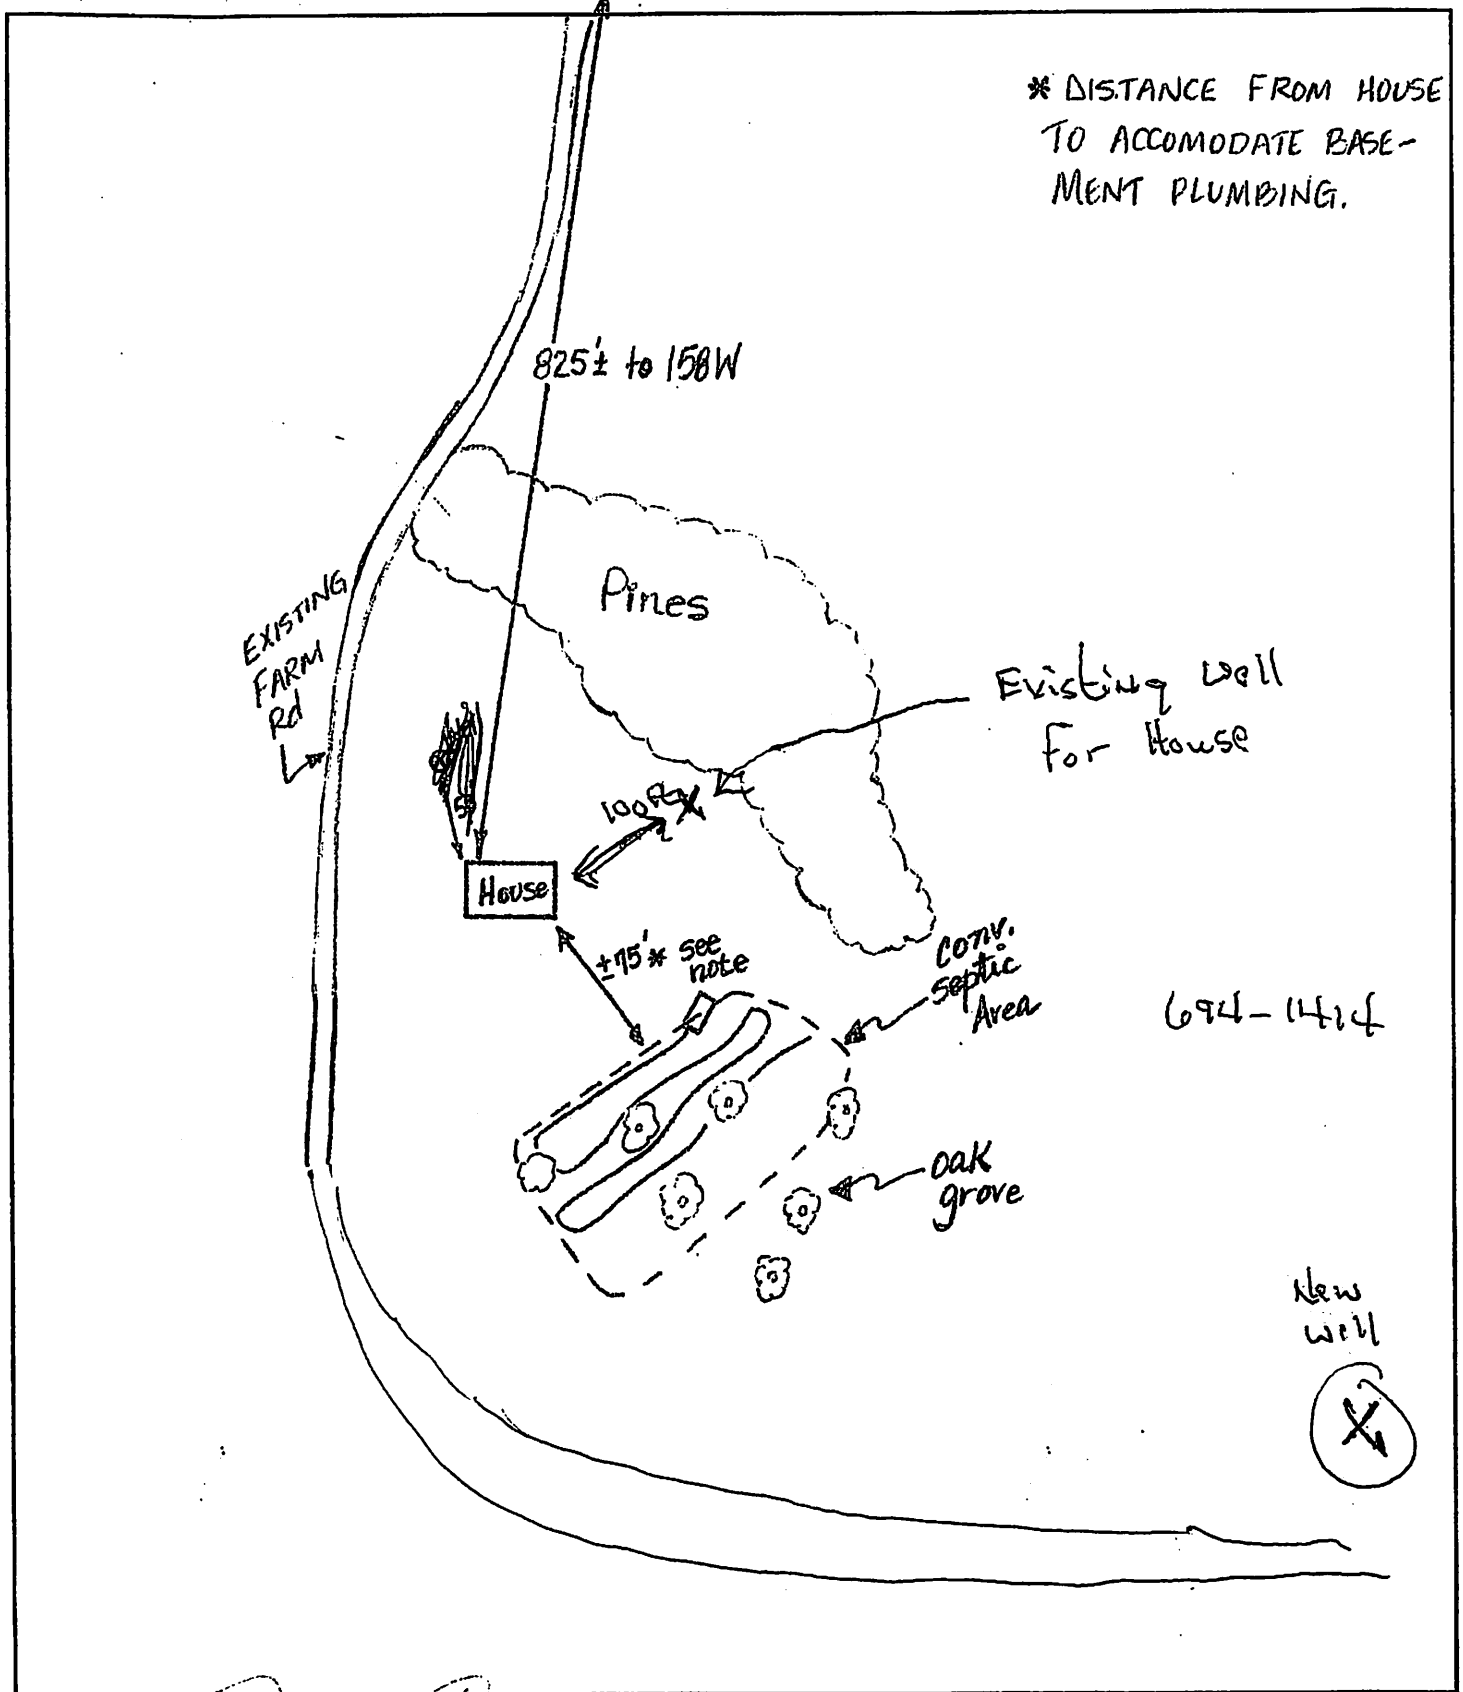

* DISTANCE FROM HOUSE TO ACCOMMODATE BASEMENT PLUMBING.



CASWELL COUNTY

Environmental Health Division

144 Main Street • P.O. Box 1238 • Yanceyville, North Carolina 27379

(336) 694-9731 • Fax: (336) 694-5547

Permit No. P-062605-01

IMPROVEMENT PERMIT CONSTRUCTION AUTHORIZATION

NOTE: The improvement permit DOES NOT authorize the construction or installation of a septic tank system. A Construction Authorization must be issued by our department prior to the installation of an On-Site Wastewater System:

Name: James P. Blackwell

Address: 8782 US Hwy 158W
Kufim, NC 27326

Subdivision/Lot #/Directions: 158W - prop on lot
after intersection of Hwy 150

Facility Type: SFD

Number of Bedrooms: 4 or 3* see note

Number of Occupants, Employees:

Design Wastewater Flow: 480gal / 360gal dx

Type System: Conventional: Other:

Required Site Modifications/Conditions:

*Construction Authorization - Layout
for 3BR

SEE ATTACHMENT FOR SYSTEM AREA AND WELL SITE

Permit Expires: 5 Years No Expiration

Signed: Donnie Howell Date: 8/26/05

SPECIFICATIONS


LAYOUT

INSTALLED

SPECIFICATIONS	LAYOUT	INSTALLED
System Type	<u>TLA</u>	<u>TLA</u>
Tank Size ____ /#	<u>1000gal</u>	<u>STB-769</u>
Drainfield sq. ft.	<u>1200'</u>	<u>1200'</u>
Water Supply	<u>priv.</u>	<u>priv.</u>
# of Lines/Length of Lines	<u>1 x 400'</u>	<u>1 x 400'</u>
Trench depth	<u>24"-30"</u>	<u>30"</u>
Trench width	<u>36"</u>	<u>36"</u>
Depth of rock below pipe	<u>6"</u>	<u>6"</u>
Total rock depth	<u>12"</u>	<u>12"</u>
Distance to foundation	<u>5'</u>	<u>5'</u>
Distance to property lines	<u>10'</u>	<u>10'</u>
Distance to well	<u>100'</u>	<u>100'</u>
Water Shed	<u>-</u>	<u>-</u>

Signed: Donnie Howell Date: 8/26/05

OPERATION PERMIT

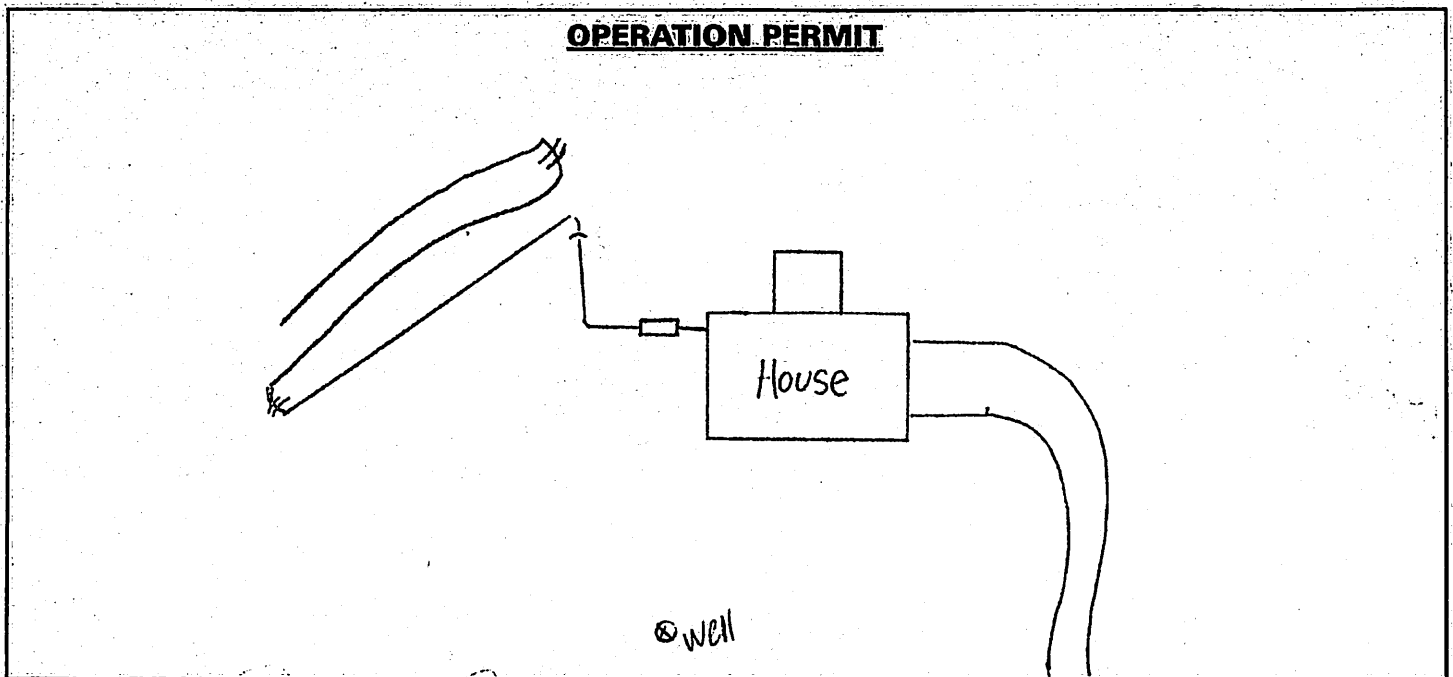

Authorized Agent: Donnie Howell Date: 9/24/06

APPEALS: By written petition to the Office of Administrative Hearings, P.O. Drawer 17447, Raleigh, North Carolina 27611-7447. In accordance with GS, 150 B-23(a) THIS PERMIT may be suspended or revoked upon that a finding that a violation of ... this Chapter, The Rules ... or a condition imposed upon the permit has occurred ... Also upon a finding that it's issuance was based on incorrect or inadequate information ... GA, 130A-23(aXeXd).

**ENVIRONMENTAL HEALTH DEPARTMENT
Caswell County Application for Well Permit**

Tax Map Number: _____
Name: James Blackwell Telephone: 694-1414
Address: 8782 US Hwy 158W Work #: _____
Owner's Name: _____ Telephone: _____
Address: _____ Work #: _____
Directions to Property: 158W - property on ① after
intersection of Hwy 150

Well Permits - circle type needed

New (\$150.00) Replacement (\$150.00) Repair (\$100.00) Abandonment (\$0)

Repair with Bore Hole Camera Inspection (\$200.00)

YOU MUST INCLUDE A SITE PLAN OF YOUR PROPERTY WITH THIS APPLICATION. All property corners and lines must be clearly located and marked. Please show the setbacks, location and dimensions of the residence or the building including decks, porches, and any other existing or planned improvements such as pools, driveways, and other structures on the plot plan. An orange sign will be given to you at the time you complete an application. Please place this sign so it is visible for the Environmental Health Specialist to locate your property.

Are there any existing septic systems located on this property? Yes No
Are there any easements or right of ways on this property? Yes No
Are there any existing wells, springs or water lines on this property? Yes No
Are there any surface water bodies or designated wetlands on this property? Yes No
Are there any above ground or belowground chemical or petroleum storage tanks on this property? Yes No
If so, please show on the site plan.

I have read this application and certify that the information provided herein is true, complete, and correct to the best of my knowledge, and is given in good faith. I understand that any or all permits applied for or granted shall be void if any of the information is incorrect or false. Permission is granted for Health Department Personnel to perform the necessary evaluations and inspections on the property.

Owner/Applicant Signature _____

5-23-06

Date

SUBMIT APPLICATION TO:
Environmental Health Department
Caswell County Health Department
PO Box 1406
Yanceyville, NC 27379
336 694-9731
FAX: 336 694-5547

Please make check payable to:
CASWELL COUNTY HEALTH DEPARTMENT

Date: JAN 18, 2005

CASWELL COUNTY LAND USE DEVELOPMENT APPLICATION

A Site Plan must accompany this application

Property Owner Information:

Name: JAMES E. Blackwell
Address: 8782 US Hwy 158 W
Ra. Hwy, NC 27326

Phone (H): 694-1414
Phone (W): _____
Phone (C): _____
FAX: _____

Applicant Information (if different from above):

Name: _____
Address: _____

Phone (H): _____
Phone (W): _____
Phone (C): _____
Fax: _____

Property Information:

Tax Map #: _____ Acres: 143.5 Subdivision Name: _____ Lot #: _____
Manufactured Home Park Name: _____ Space #: _____
Deed Book: _____ Page: _____ Map Book: _____ Page: _____
Watershed: Country Line Creek () Fullers Creek () Stoney Creek () South Hyco Creek ()
Water Critical Area: (YES) _____ (NO) Flood Plain: _____ (YES) _____ (NO)
Setbacks: 50' (Front/from R/W) 25' (Rear PL) 15' (L Side PL) 15' (R Side PL) 50' (Stream/Reservoir)
Current Use: Residential () Commercial () Industrial () Vacant ()
Proposed Use: Residential Letter of Intent () Y () N
Site Built Modular () Manufactured ()
Commercial () Industrial () Agriculture () Institutional ()
Letter of Intent () Y () N

Directions to property:
Approx 3/4 mile on US Hwy 158 W Past Inter. of Hwy 150
going west on 158 towards Reidsville, NC. Property on
left side of Hwy 158 W.

Environmental Health:

If the information in the application for an Improvement Permit is falsified, changed or the site is altered, then the Improvement Permit and Authorization to Construct shall become invalid. The permit is valid for 60 months or without expiration depending upon documentation submitted.

Improvement Permit: Authorization to Construct: _____ Well Permit _____ Operation Permit _____
Existing System Evaluation _____

New Single Family Residence Expansion of Existing () Repair () Non-Residential ()
Residential: Max. # Bedrooms 4 (2 people/room) Max. # Occupants _____ (if more than 2 people)
Basement (YES) _____ (NO) Basement Fixtures (list) _____


Non-Residential: Type: _____ Tot. Sq. Ft.: _____
Max. # Employees: _____ Max # Seats: _____ Other: _____
Water Supply: New Well _____ Existing Well _____ Community Well _____ Public Supply _____
Desired System:
Alternative _____ Conventional _____ Innovative _____ Modified Conventional _____ Other _____

Permit No. P-082605-01
NAME: James Blackwell

CASWELL COUNTY ENVIRONMENTAL HEALTH

IMPROVEMENT PERMIT WELL PERMIT CONSTRUCTION AUTHORIZATION

Diagrams of the specific locations of the existing/proposed facility and the site for the wastewater system are documented below. THIS PERMIT IS SUBJECT TO REVOCATION IF SITE PLANS OR THE INTENDED USE CHANGE. ALTERATION OF THE SITE OR SOIL CONDITIONS MAY RESULT IN THE REVOCATION OF THIS PERMIT.

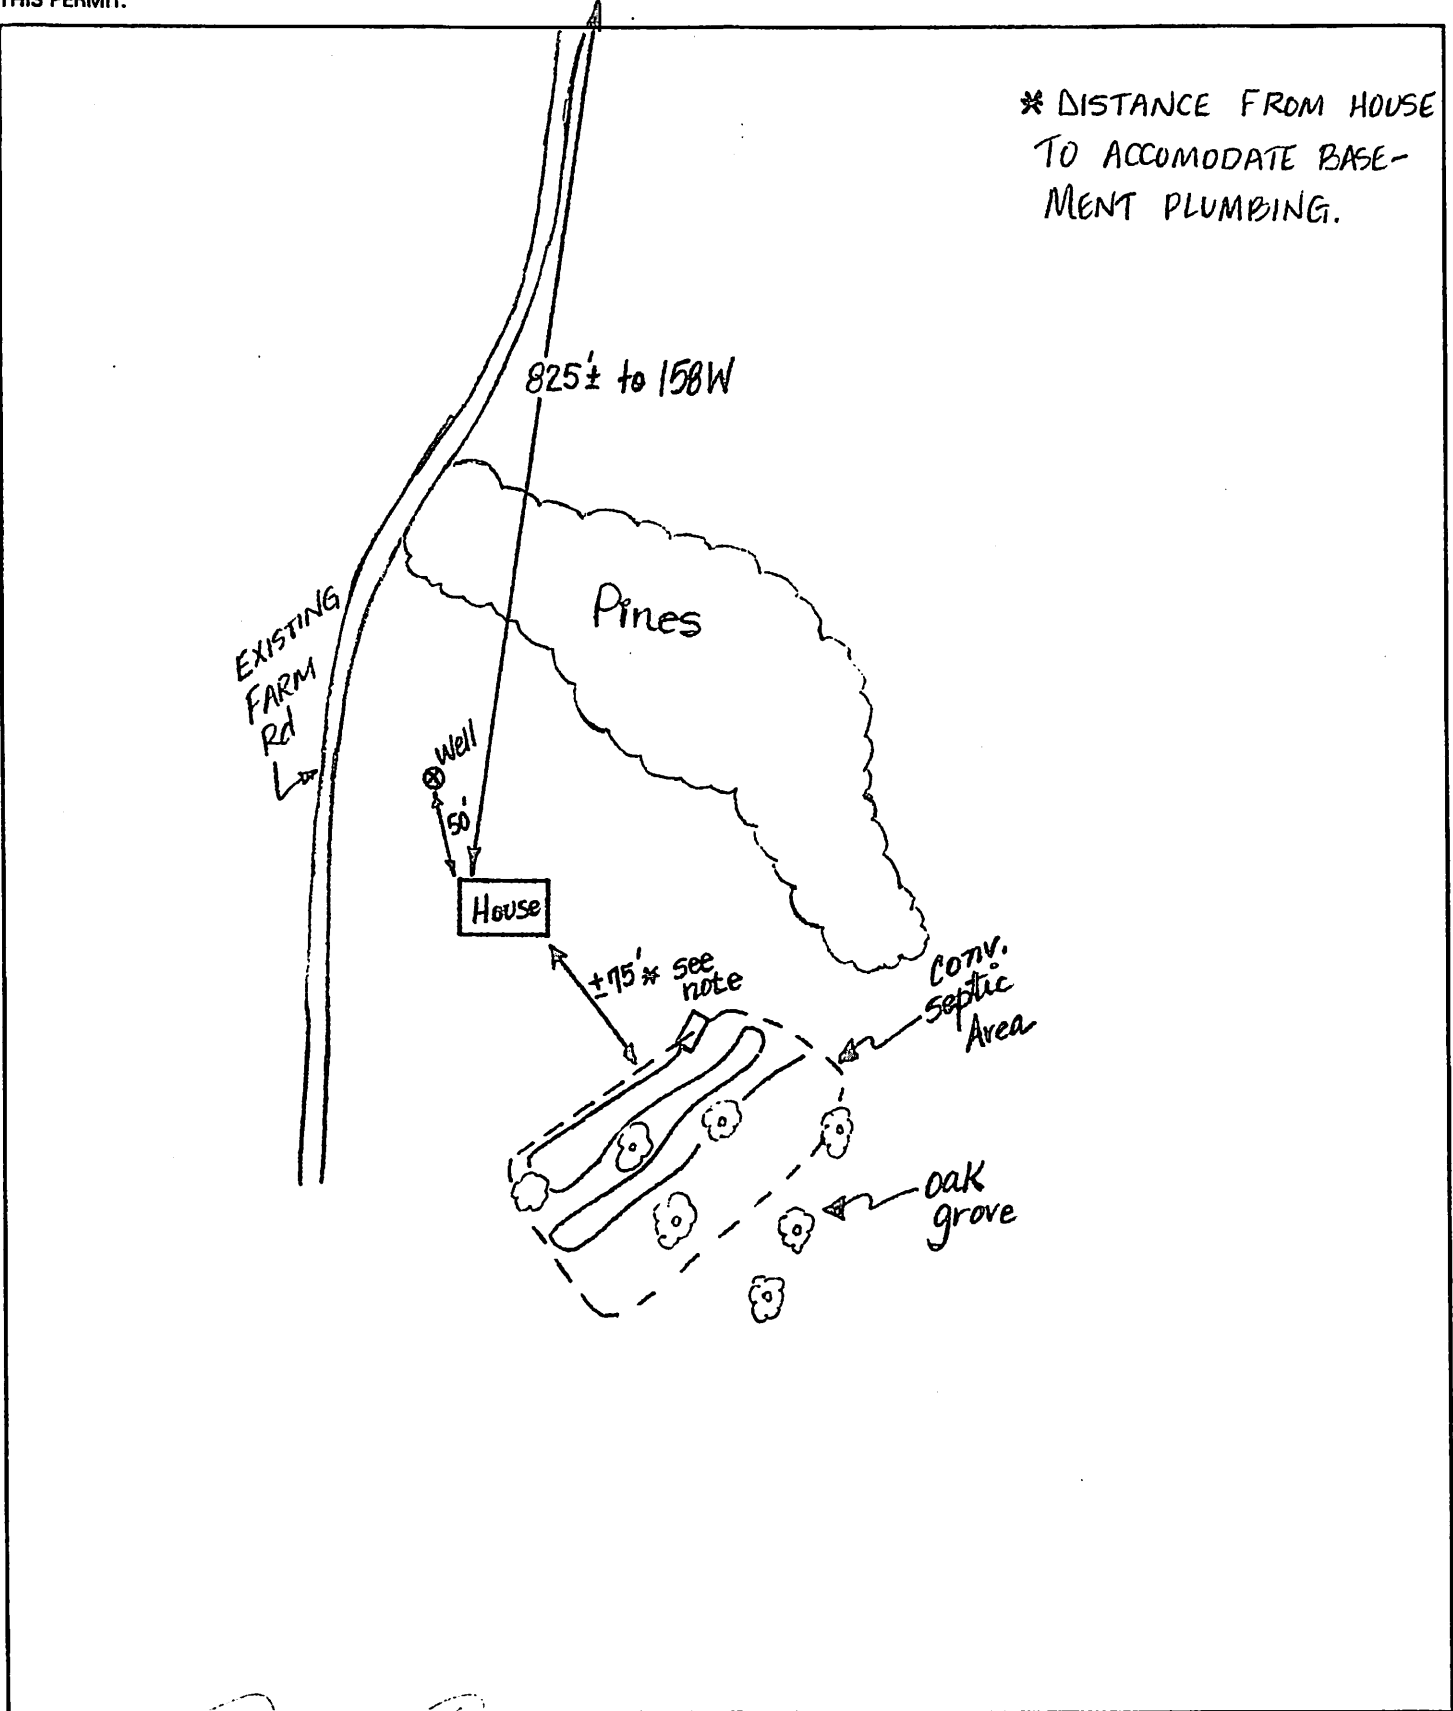

Authorized Agent: Donnie Powell

Date: 8/26/05



CASWELL COUNTY

Environmental Health Division

189 County Park Road • P.O. Box 1238 • Yanceyville, North Carolina 27379

(336) 694-9731 • Fax. (336) 694-7450

Permit No. F-091801-01

IMPROVEMENT PERMIT

(Includes Well Permit)

NOTE: The improvement permit DOES NOT authorize the construction or installation of a septic tank system. A Construction Authorization must be issued by our department prior to the installation of an On-Site Wastewater System.

Name: James R Blackwell, Jr.

Address: 5782 US Hwy 158 W
Ruffin, NC 27326

Subdivision/Lot #/Directions _____

Facility Type: SFD

Number of Bedrooms: 2

Number of Occupants; Employees: _____

Design Wastewater Flow: 24 gpd

Type System: Conventional: TIA Other: _____

Required Site Modifications/Conditions: _____

CONSTRUCTION AUTHORIZATION

SPECIFICATIONS

LAYOUT

INSTALLED

SPECIFICATIONS	LAYOUT	INSTALLED
System Type	<u>TIA</u>	<u>TIA</u>
Tank Size ____/# ____	<u>1000 gal</u>	<u>STB-969</u>
Drainfield sq. ft.	<u>810'</u>	<u>810'</u>
Water Supply	<u>priv.</u>	<u>priv.</u>
# of Lines/Length of Lines	<u>1 x 270'</u>	<u>1 x 270'</u>
Trench depth	<u>24"</u>	<u>24"</u>
Trench width	<u>36"</u>	<u>36"</u>
Depth of rock below pipe	<u>6"</u>	<u>6"</u>
Total rock depth	<u>12"</u>	<u>12"</u>
Distance to foundation	<u>5'</u>	<u>5'</u>
Distance to property lines	<u>10'</u>	<u>10'</u>
Distance to well	<u>100' (60 min)</u>	<u>100'</u>
Water Shed	<u>-</u>	<u>-</u>


SEE ATTACHMENT FOR SYSTEM AREA AND WELL SITE

Permit Expires: 5 Years No Expiration

Signed: Donnie Powell Date: 9/15/01

Signed: Donnie Powell Date: 9/15/01

OPERATION PERMIT

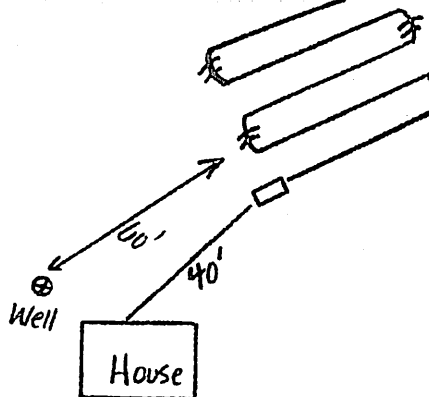

Hwy 158 W

Authorized Agent: Donnie Powell

Date: 12/13/01

APPEALS: By written petition to the Office of Administrative Hearings, P.O. Drawer 17447, Raleigh, North Carolina 27611-7447. In accordance with GS, 150 B-23(a) THIS PERMIT may be suspended or revoked upon that a finding that a violation of ... this Chapter, The Rules ... or a condition imposed upon the permit has occurred ... Also upon a finding that it's issuance was based on incorrect or inadequate information ... GA, 130A-23(a)(XcXd).


Permit No. P-091801-01

NAME: James Blackwell *J*

CASWELL COUNTY ENVIRONMENTAL HEALTH

IMPROVEMENT PERMIT WELL PERMIT CONSTRUCTION AUTHORIZATION

Diagrams of the specific locations of the existing/proposed facility and the site for the wastewater system are documented below. THIS PERMIT IS SUBJECT TO REVOCATION IF SITE PLANS OR THE INTENDED USE CHANGE. ALTERATION OF THE SITE OR SOIL CONDITIONS MAY RESULT IN THE REVOCATION OF THIS PERMIT.

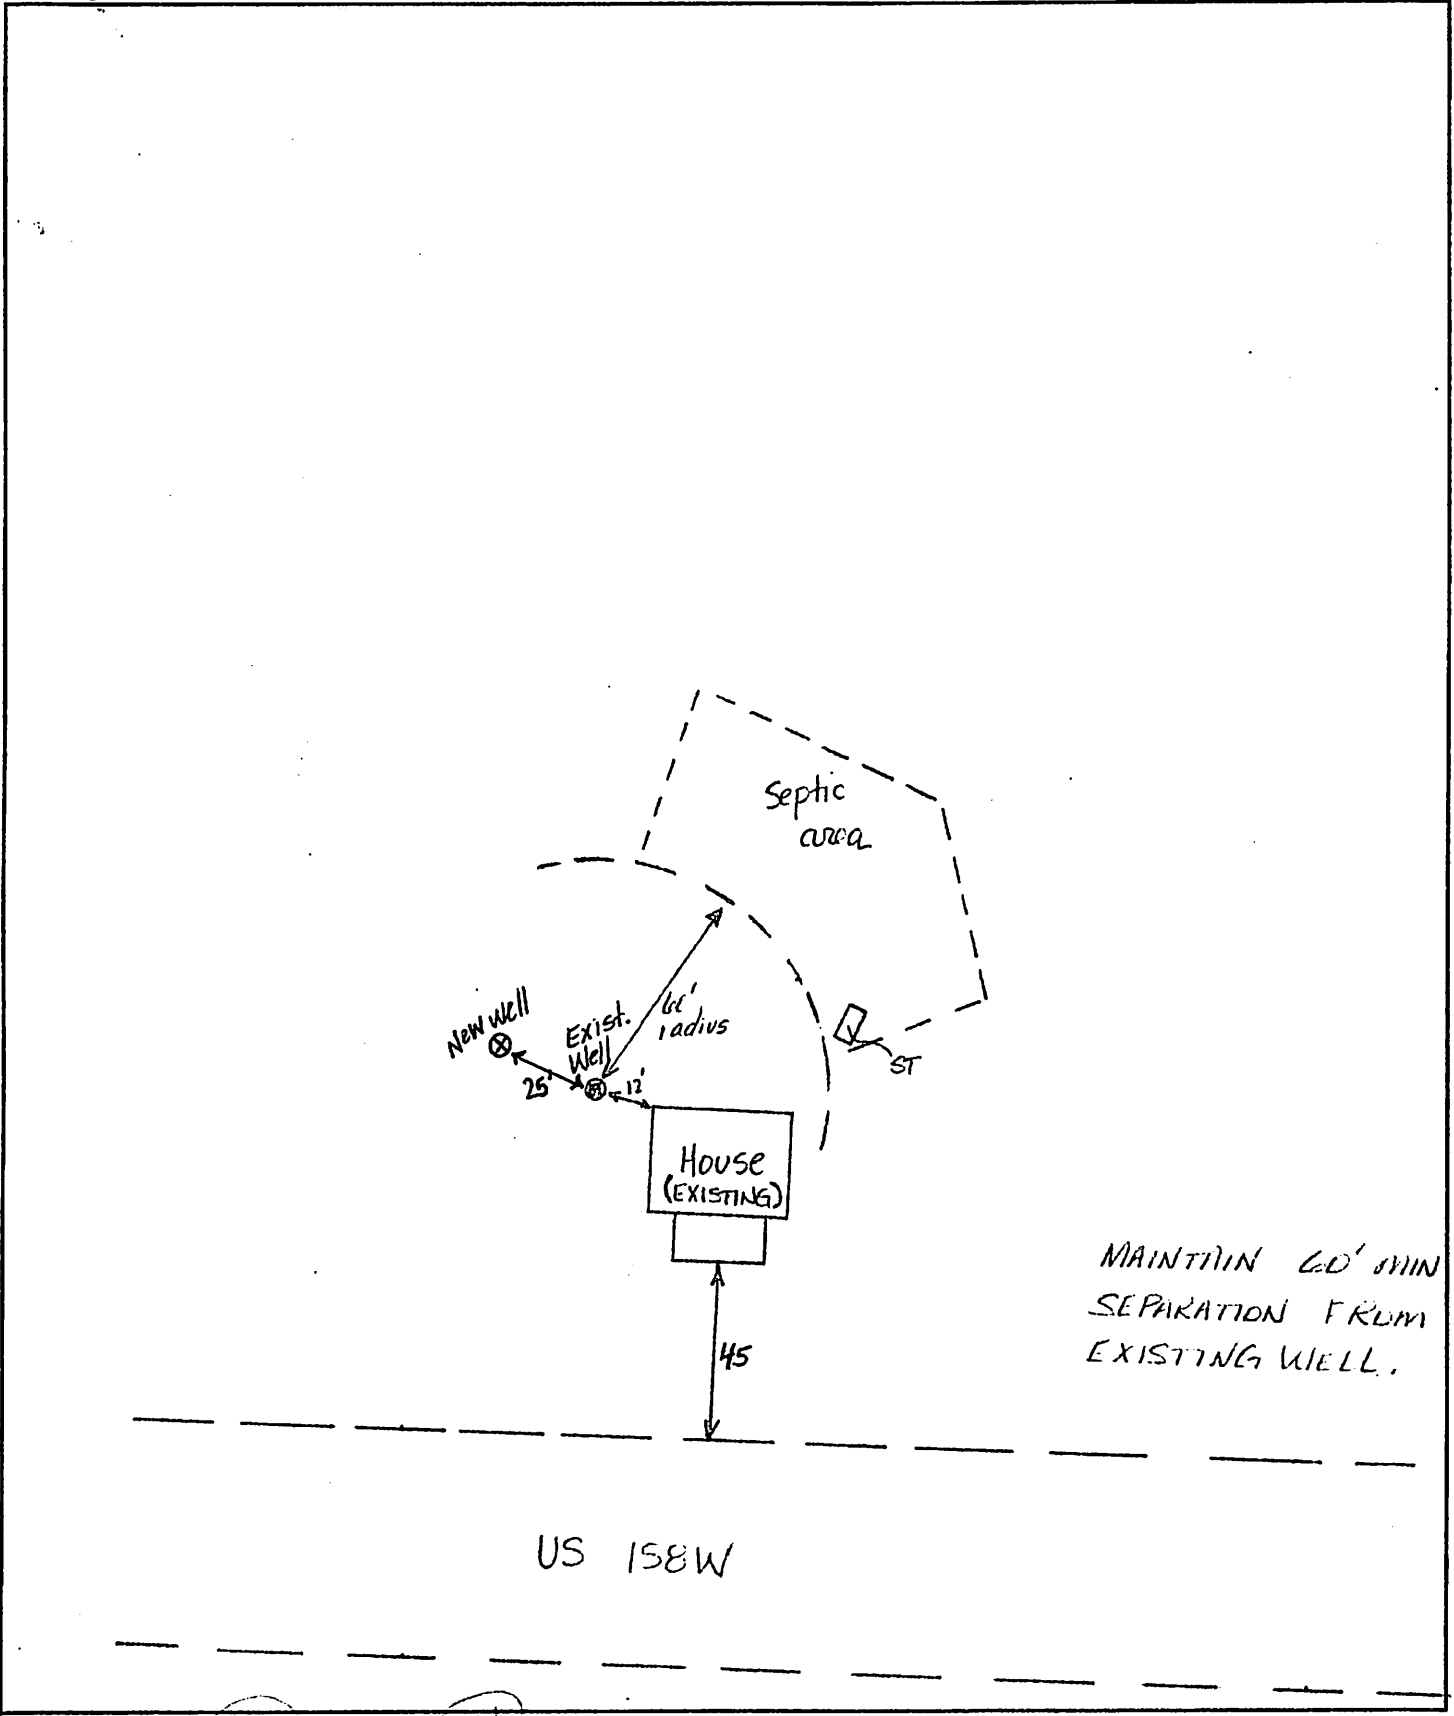

Authorized Agent: Donna Powell

Date: _____